


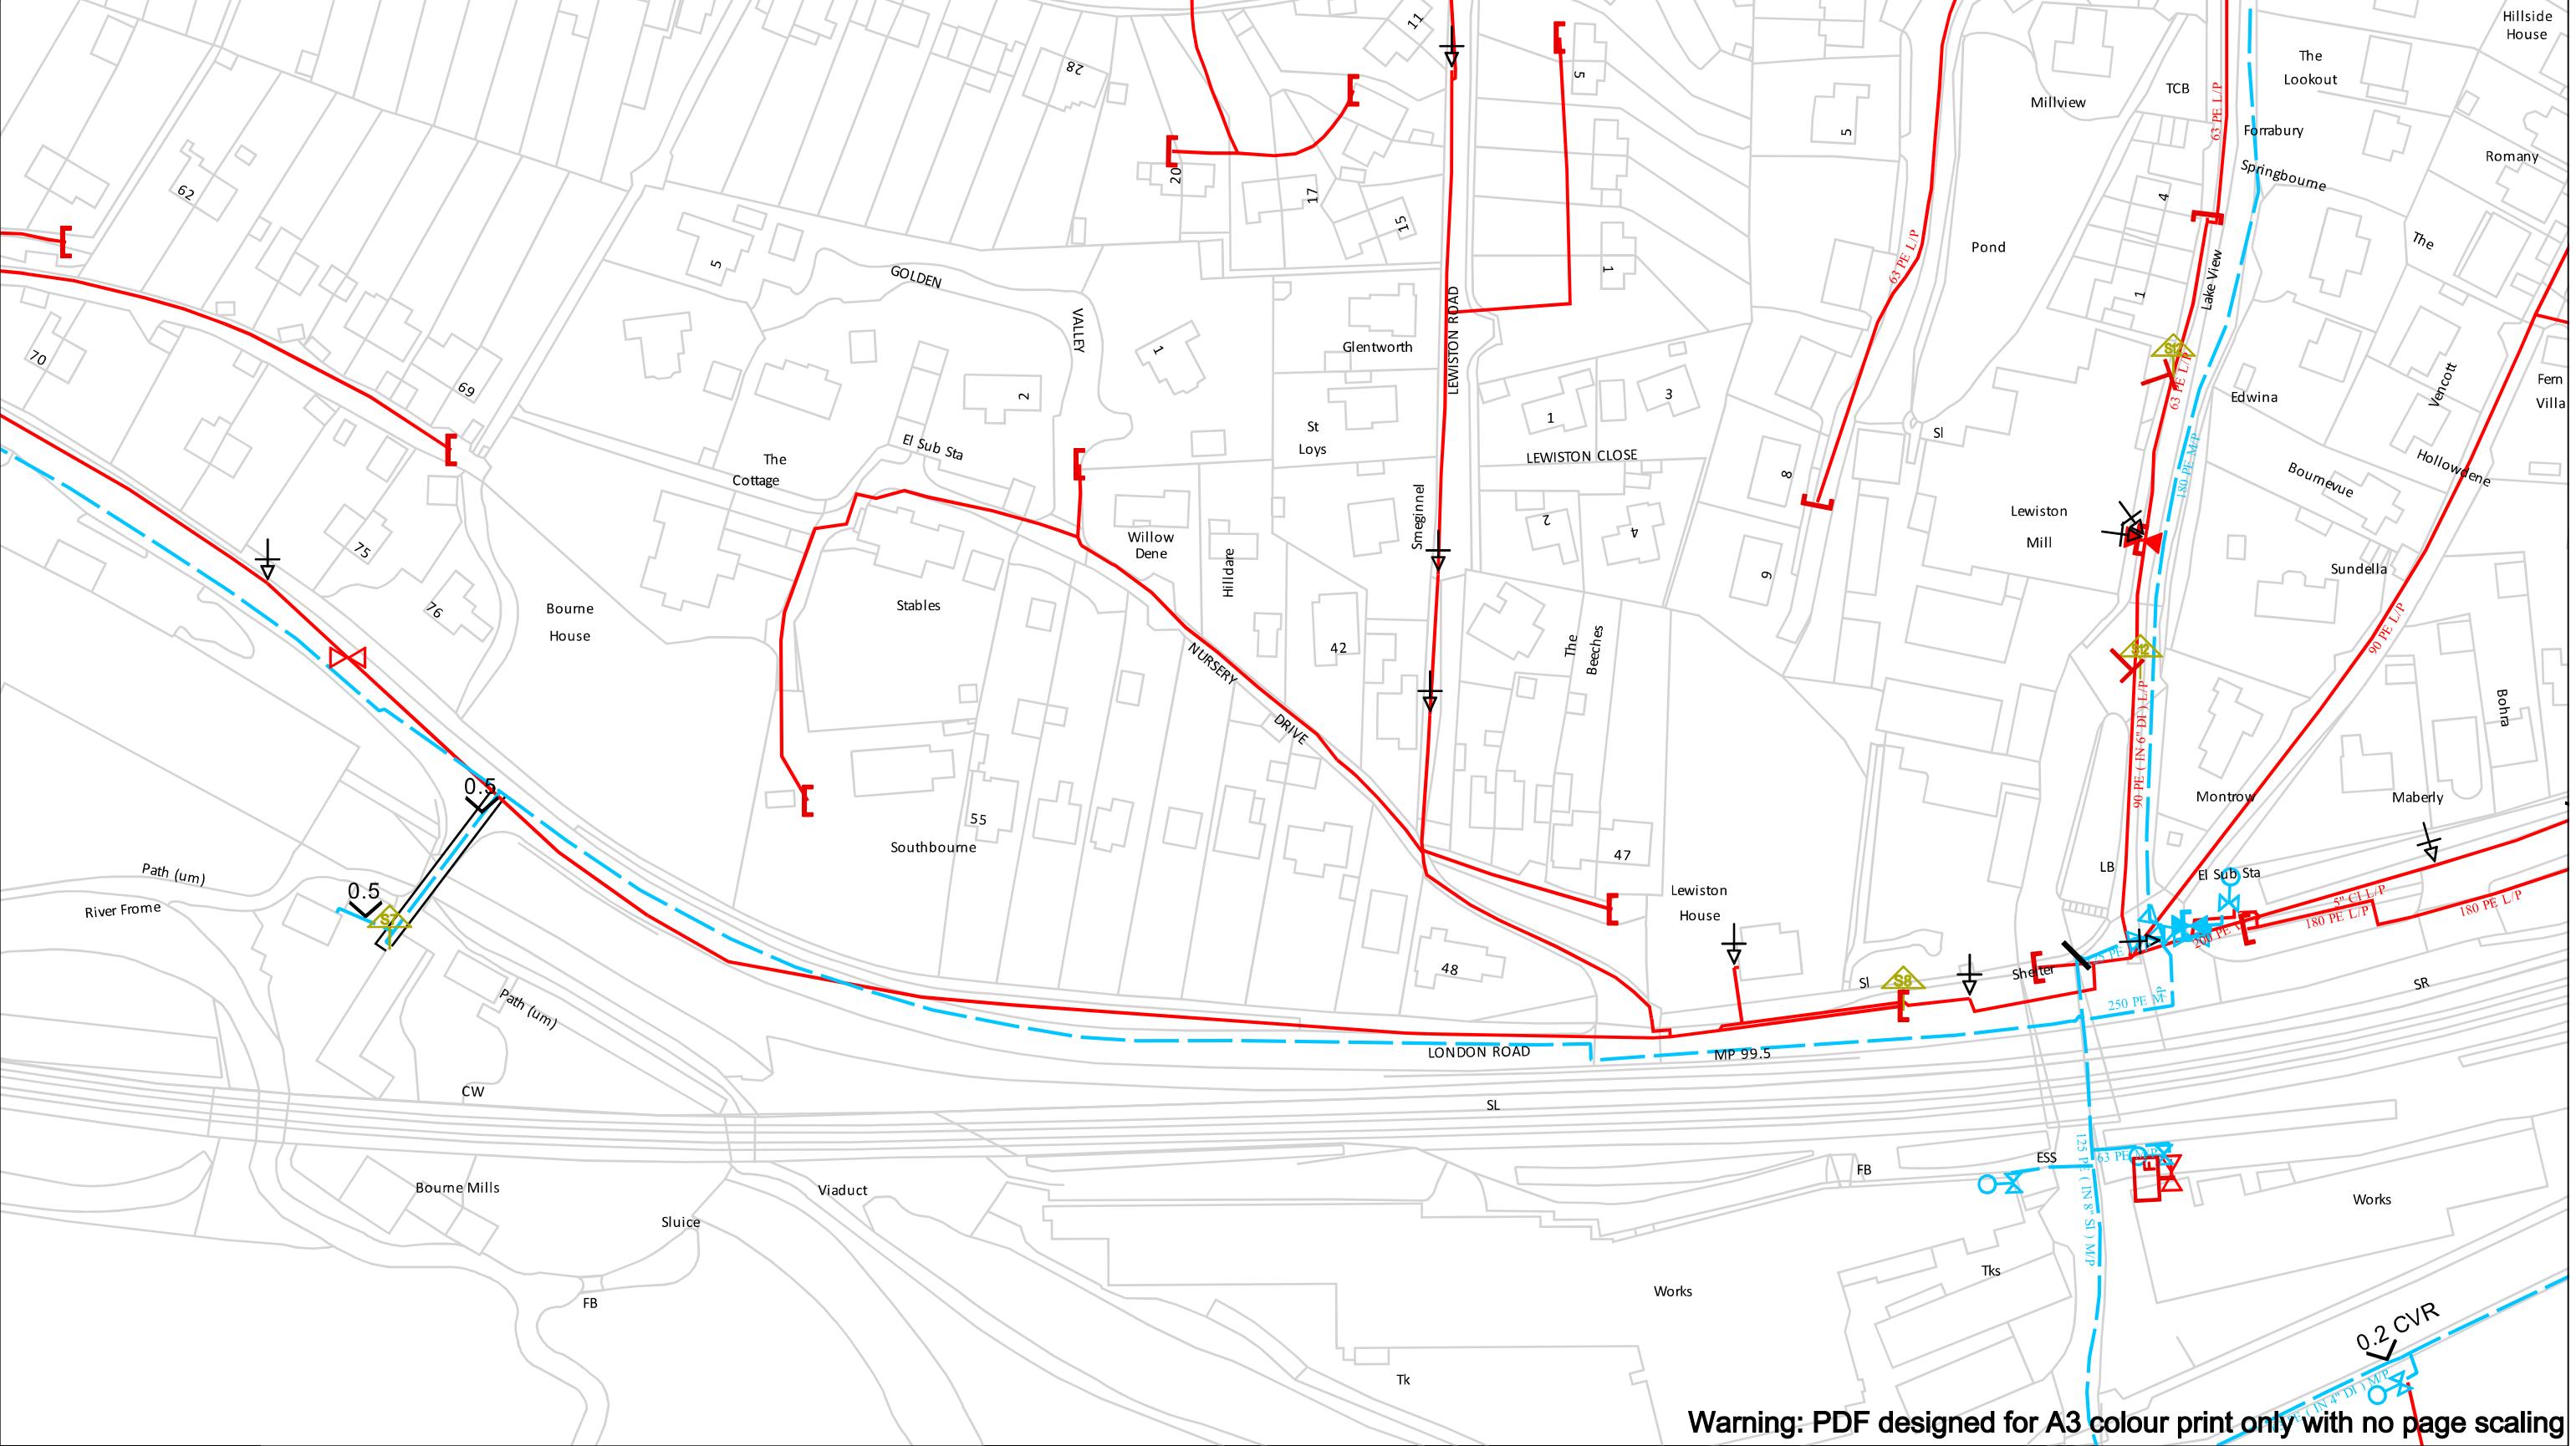

Warning: PDF designed for A3 colour print only with no page scaling

Contact Us
Mapping Enquiries: 02920 278 912
General Enquiries: 0800 912 2999

Date Requested: 18/07/2026
Job Reference: 42286222
Site Location: 387407 202196
Requested by: Tim Howe
Your Scheme/Reference: checking

Scale: 1:1250 (When plotted at A3)

EXTREME CAUTION. Major Accident Hazard Pipeline in Vicinity
****RISK OF DEATH OR SERIOUS INJURY****
Prior to excavation starting you must contact the plant protection team on 02920 278912

IMPORTANT NOTICES

- This information is given as a guide only and its accuracy cannot be guaranteed
- The plan only shows those pipes owned by Wales & West Utilities (WUU) as its role as a licensed Gas Transporter
- Service pipes, valves, syphons, stub connections etc. may not be shown but their presence should be anticipated
- You must use safe digging practices in accordance with HS(G)47 to establish the actual position of mains, services and other apparatus before any mechanical excavation is used
- It is your responsibility to ensure this information is provided to all persons working near our plant
- If in doubt call the WUU dig team on 02920 278912

In case of an emergency call 0800 111 999

Dig Sites

Area:

Line:

Low Pressure (LP) 21mbar – 75mbar

Medium Pressure (MP) 350mbar – 2bar

Intermediate Pressure (IP) 2bar – 7bar

High Pressure (HP) >7bar

Line/Fire Valve

Governor Station

Change of Diameter

End Cap

Depth of cover

Smell gas?
Call the Gas Emergency Service on 0800 111 999.

Dial before you dig
We need 10 days' notice

Go ahead
Done your research? Now you can dig safely.

Call 029 2027 8912 before you start work.

Investigate
Before you dig, make sure you know what's below.

Crown Copyright © - Reproduced by permission of Ordnance Survey on behalf of HMSO. And database right 2026. All rights reserved. Ordnance Survey Licence number 0100044308.