


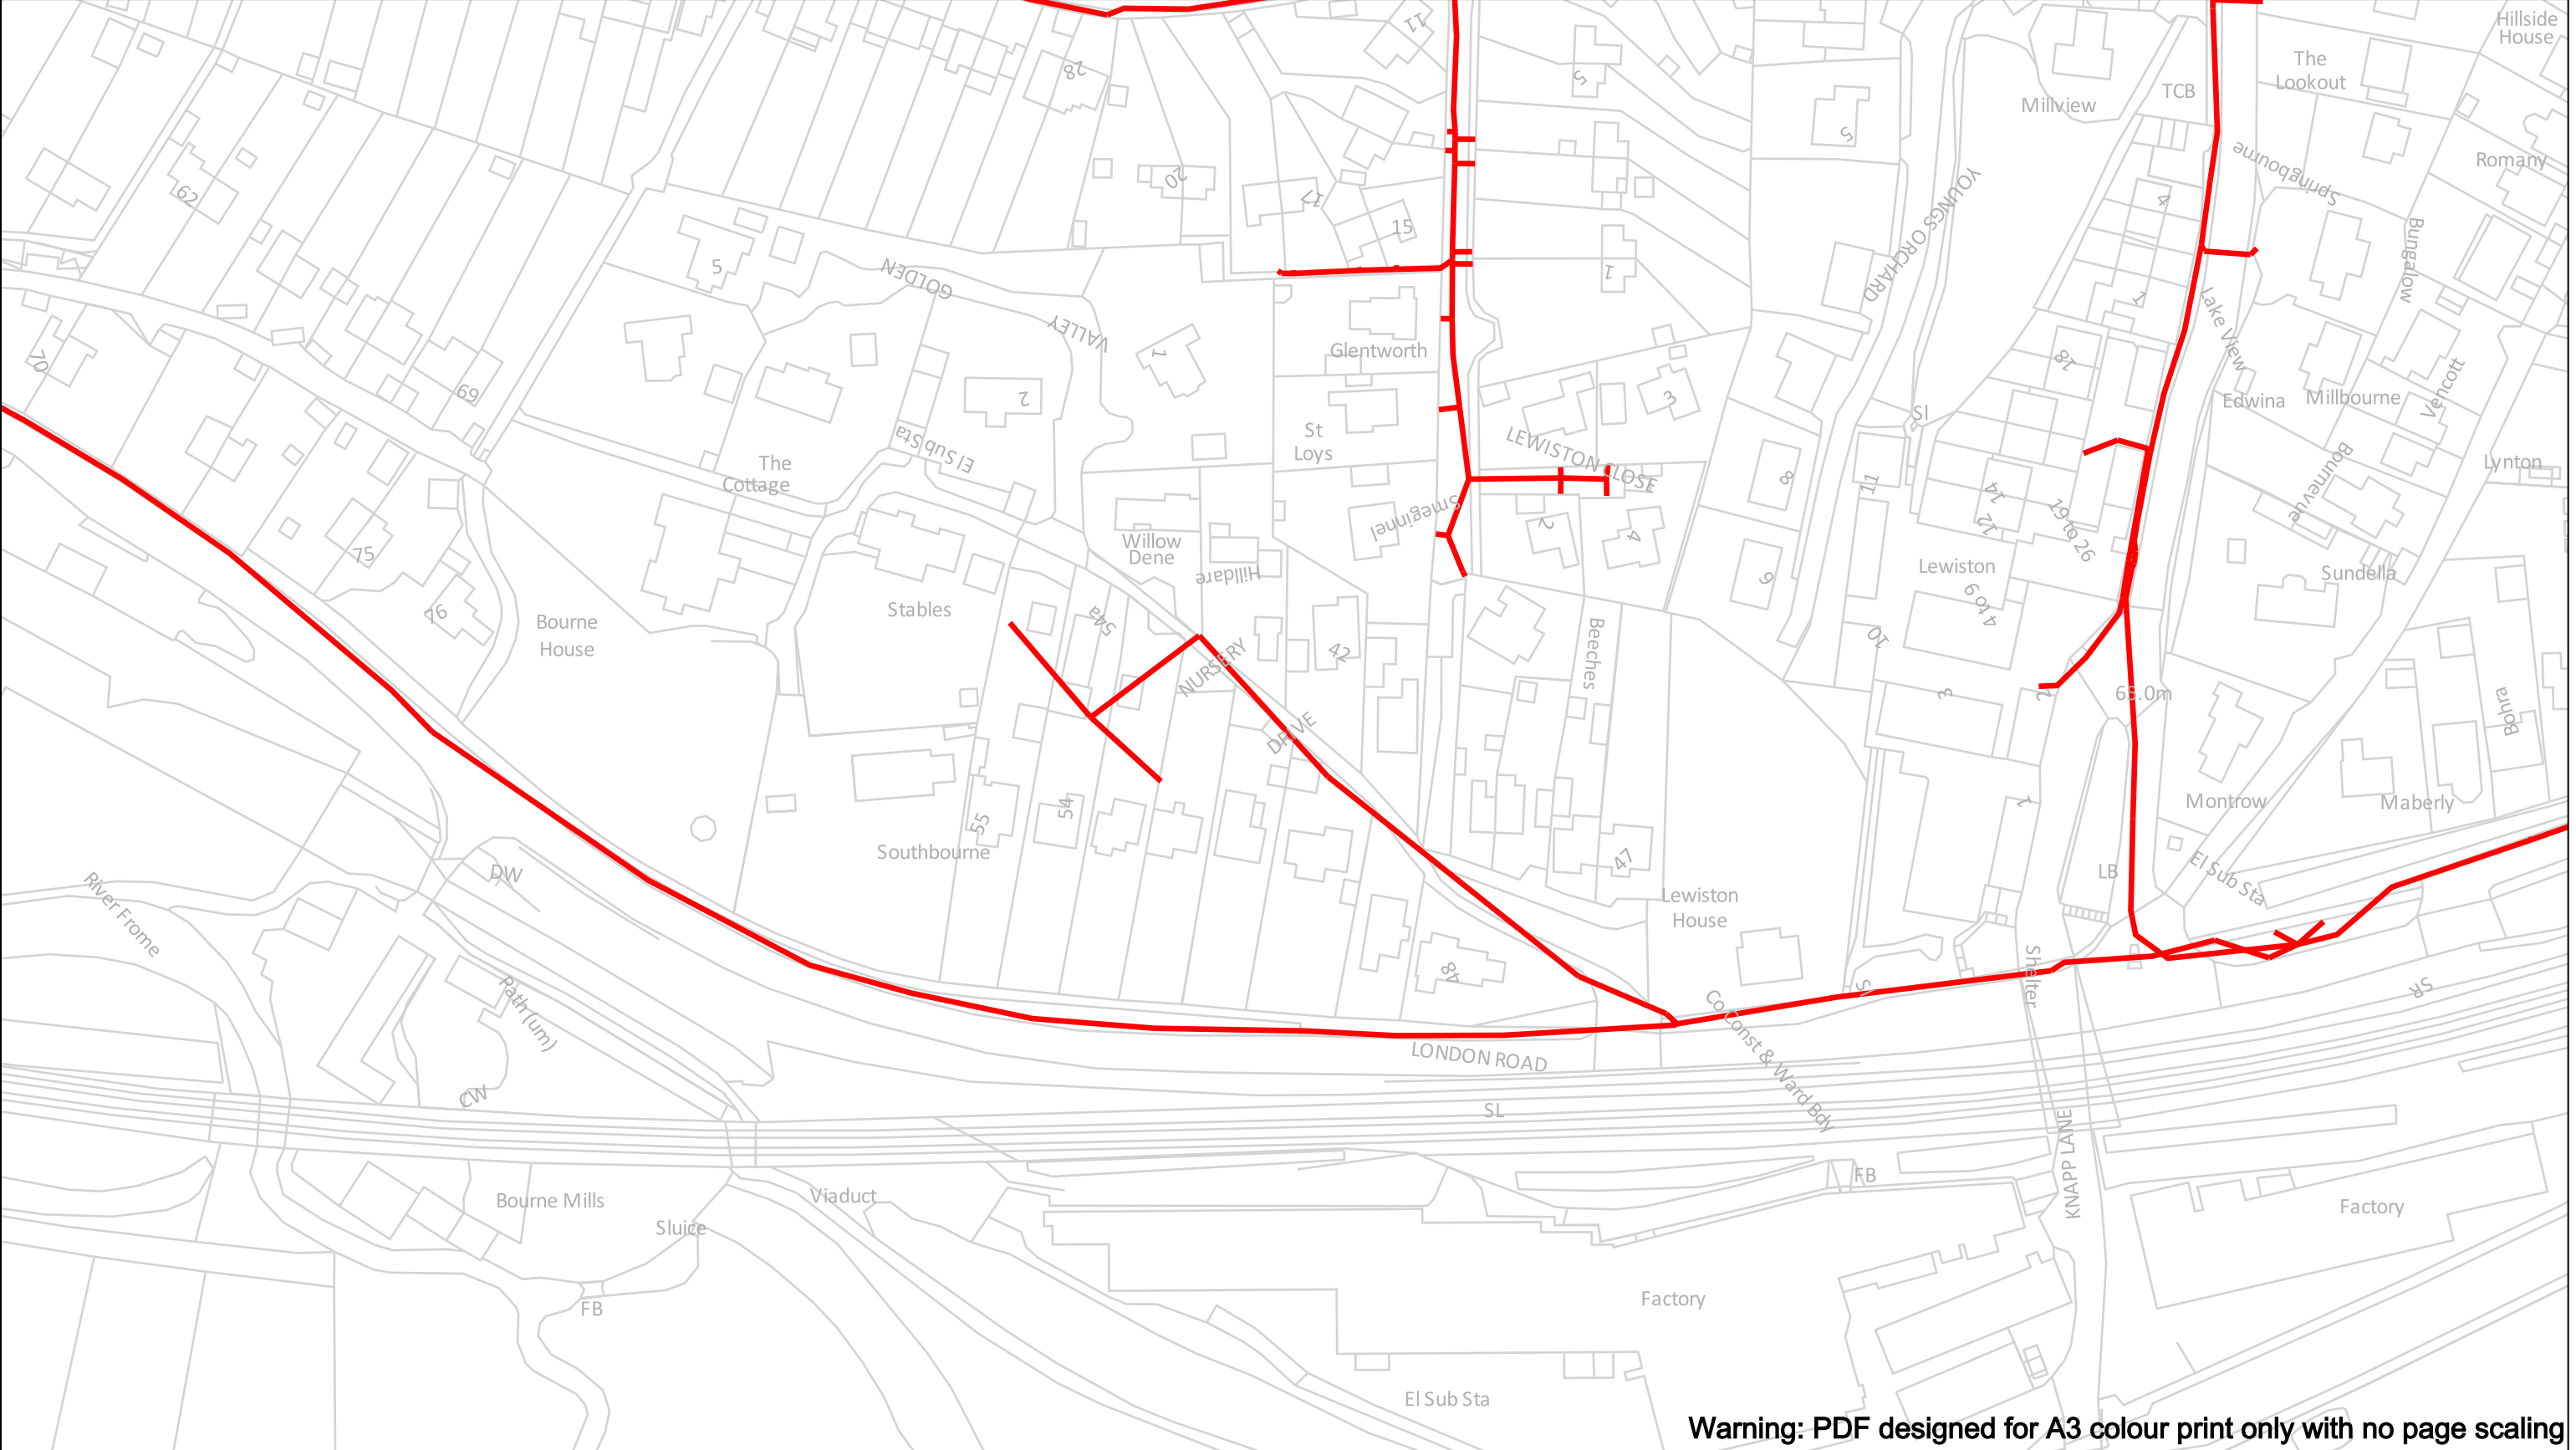

0100m

Dig Sites

Area: Line:

Date Requested: 18/07/2026
Job Reference: 42286222
Site Location: 387312 202105
Requested by:
Tim Howe
Your Scheme/Reference: checking

The information on this document is proprietary and shall not be used, copied, reproduced or disclosed in whole or in part without written consent of Gigaclear Ltd. The location of Gigaclear's apparatus is indicated on the plan for general guidance but the exact location may vary from that shown. Gigaclear Ltd cannot guarantee the accuracy of this document and Safe Digging Practices should always be used to identify the exact location of any utility's plant. Gigaclear Ltd accept no liability for any errors or omissions.

Gigaclear Route

In Emergency Call: 01865 59 11 85

N

W

E

S

Gigaclear

Gigaclear Ltd,
Building 1, Wyndyke Furlong,
Abingdon,
OX14 1UQ

T: 01865 59 11 21
diversions@Gigaclear.com

CROWN COPYRIGHT © All Rights Reserved. Ordnance Survey Licence number: 0100031673
Warning: PDF designed for colour print only with no page scaling. This Information is given as a guide only and its accuracy cannot be guaranteed
Plans generated by DigSAFE Pro™ software provided by LinesearchbeforeUdig.

(Page 1)