



PLEASE NOTE: This plan ONLY shows assets owned by National Grid Electricity Distribution (NGED), Electricity assets owned by National Grid Electricity Transmission (NGET) and IDNO's (Independent Network Operators) MAY be present in this area.

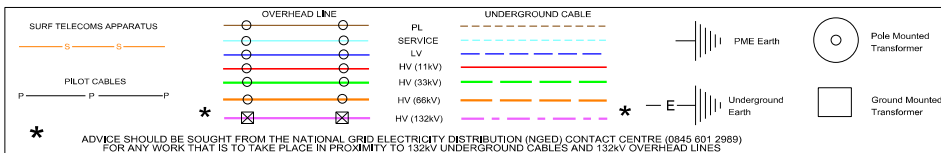

DATE: 21/07/2026
SCALE 1:1250
DRAWN BY: SW
TITLE: 310252b
PLOT CENTRE: 387422.462,202206.556

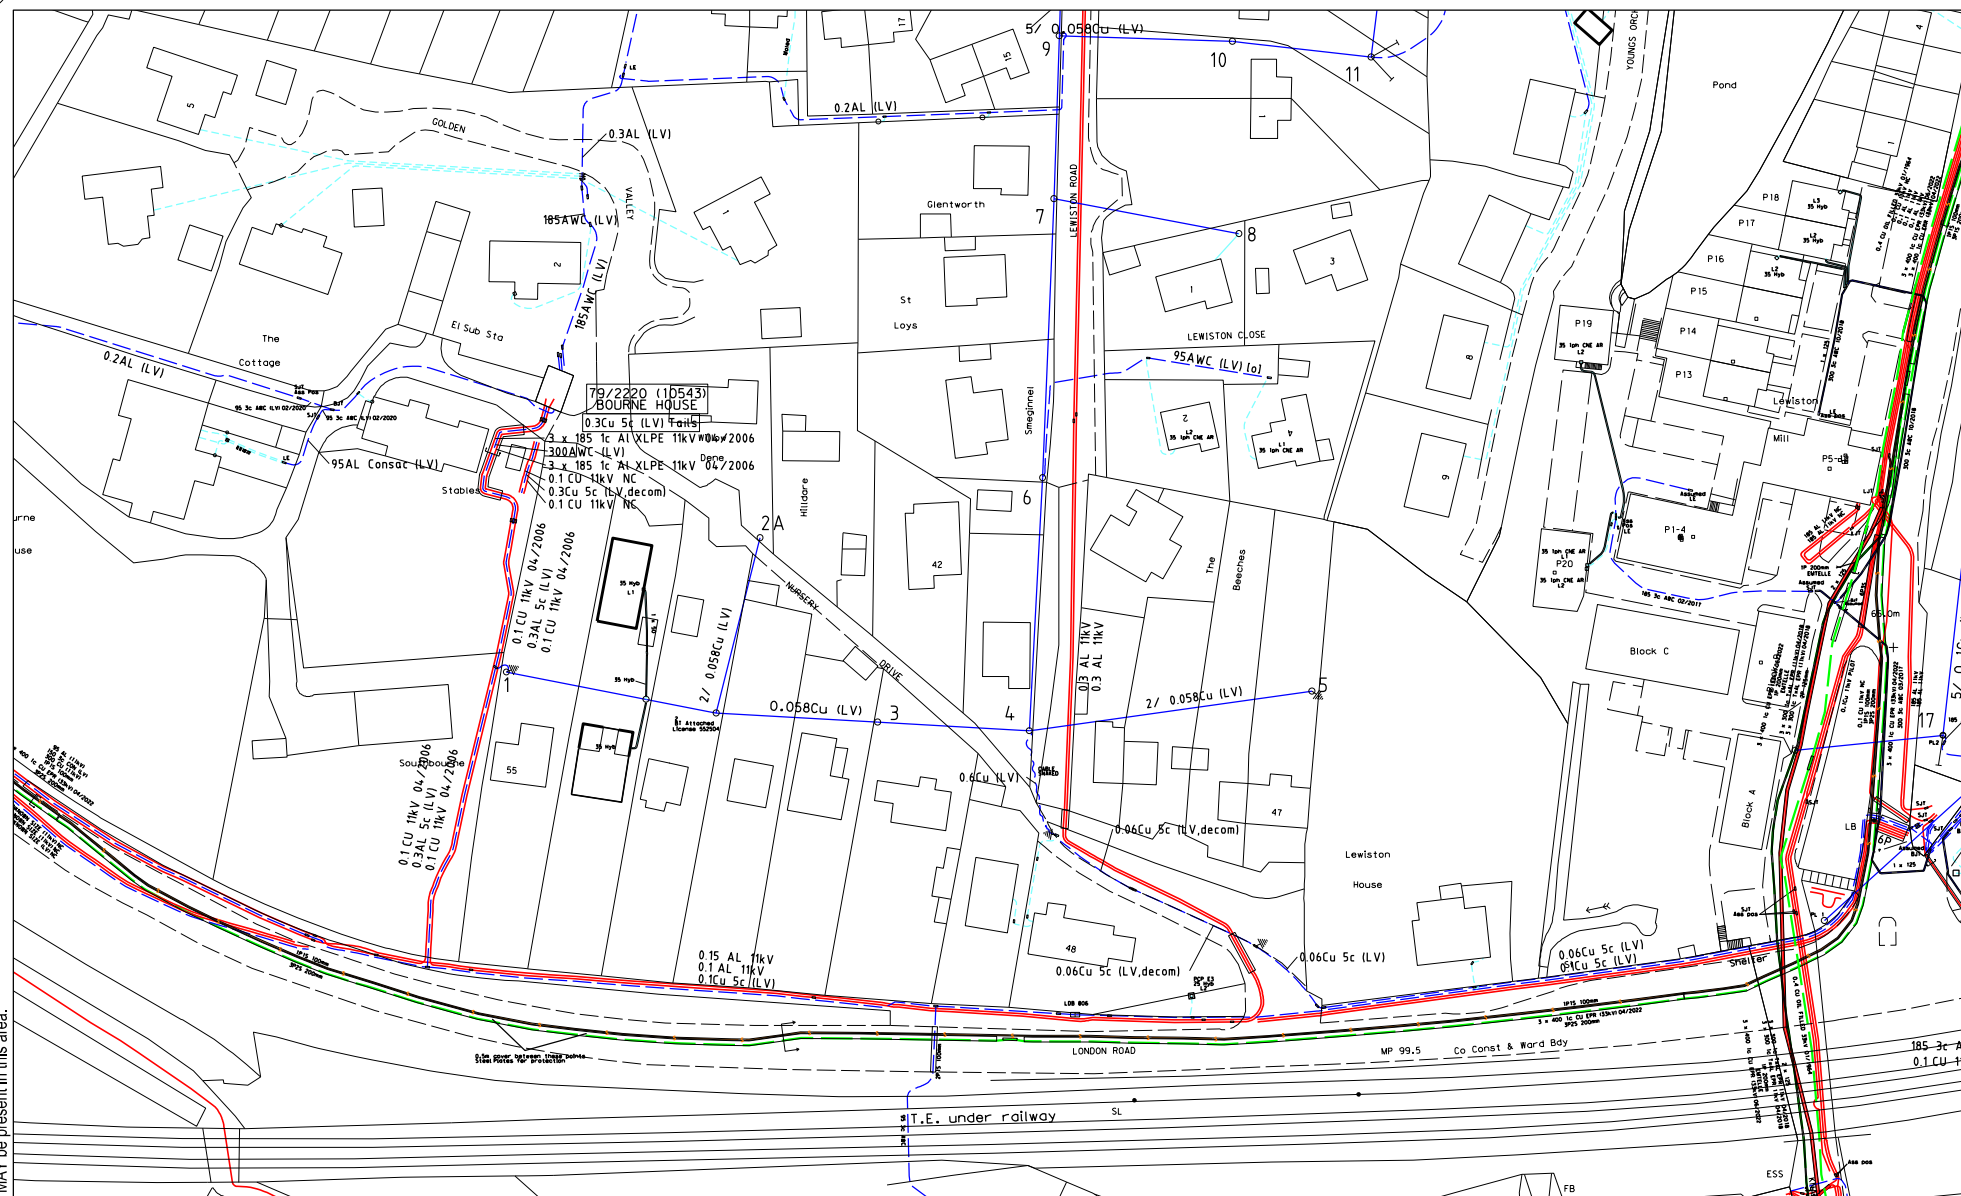

Copyright: This copy has been made by or with the authority of National Grid Electricity Distribution pursuant to section 47 of the Copyright Designs and Patent Act 1988 unless that Act provides a relevant exception to copyright this must not be copied without the prior permission of the copyright owner.